


Rev	Amendment	Date

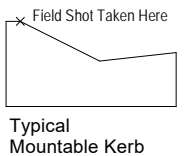


### Legend

- Electricity Box
- Elect. Light Pole
- Electricity Pit
- Electricity Pole
- Fire Hydrant
- Gas
- Gully Pit (Backstone)
- Gully Pit (Centre of Grate)
- Inspection Opening
- Post
- Sewerage MH
- Stormwater MH
- Telstra Pit
- Tree
- Valve
- Water Meter
- Comms Pit

- 
- Diagram illustrating the layers and utilities of a road cross-section:
- Edge of Concrete
  - Top of Bank
  - Bottom of Bank
  - Gas
  - Electrical
  - Sewerage
  - Water
  - Edge Of Bit.
  - Stormwater
  - Comms
  - Overhead Wires
  - Fence
  - Crown of Road

## Coding for Trees

OR =Ornamental Tree

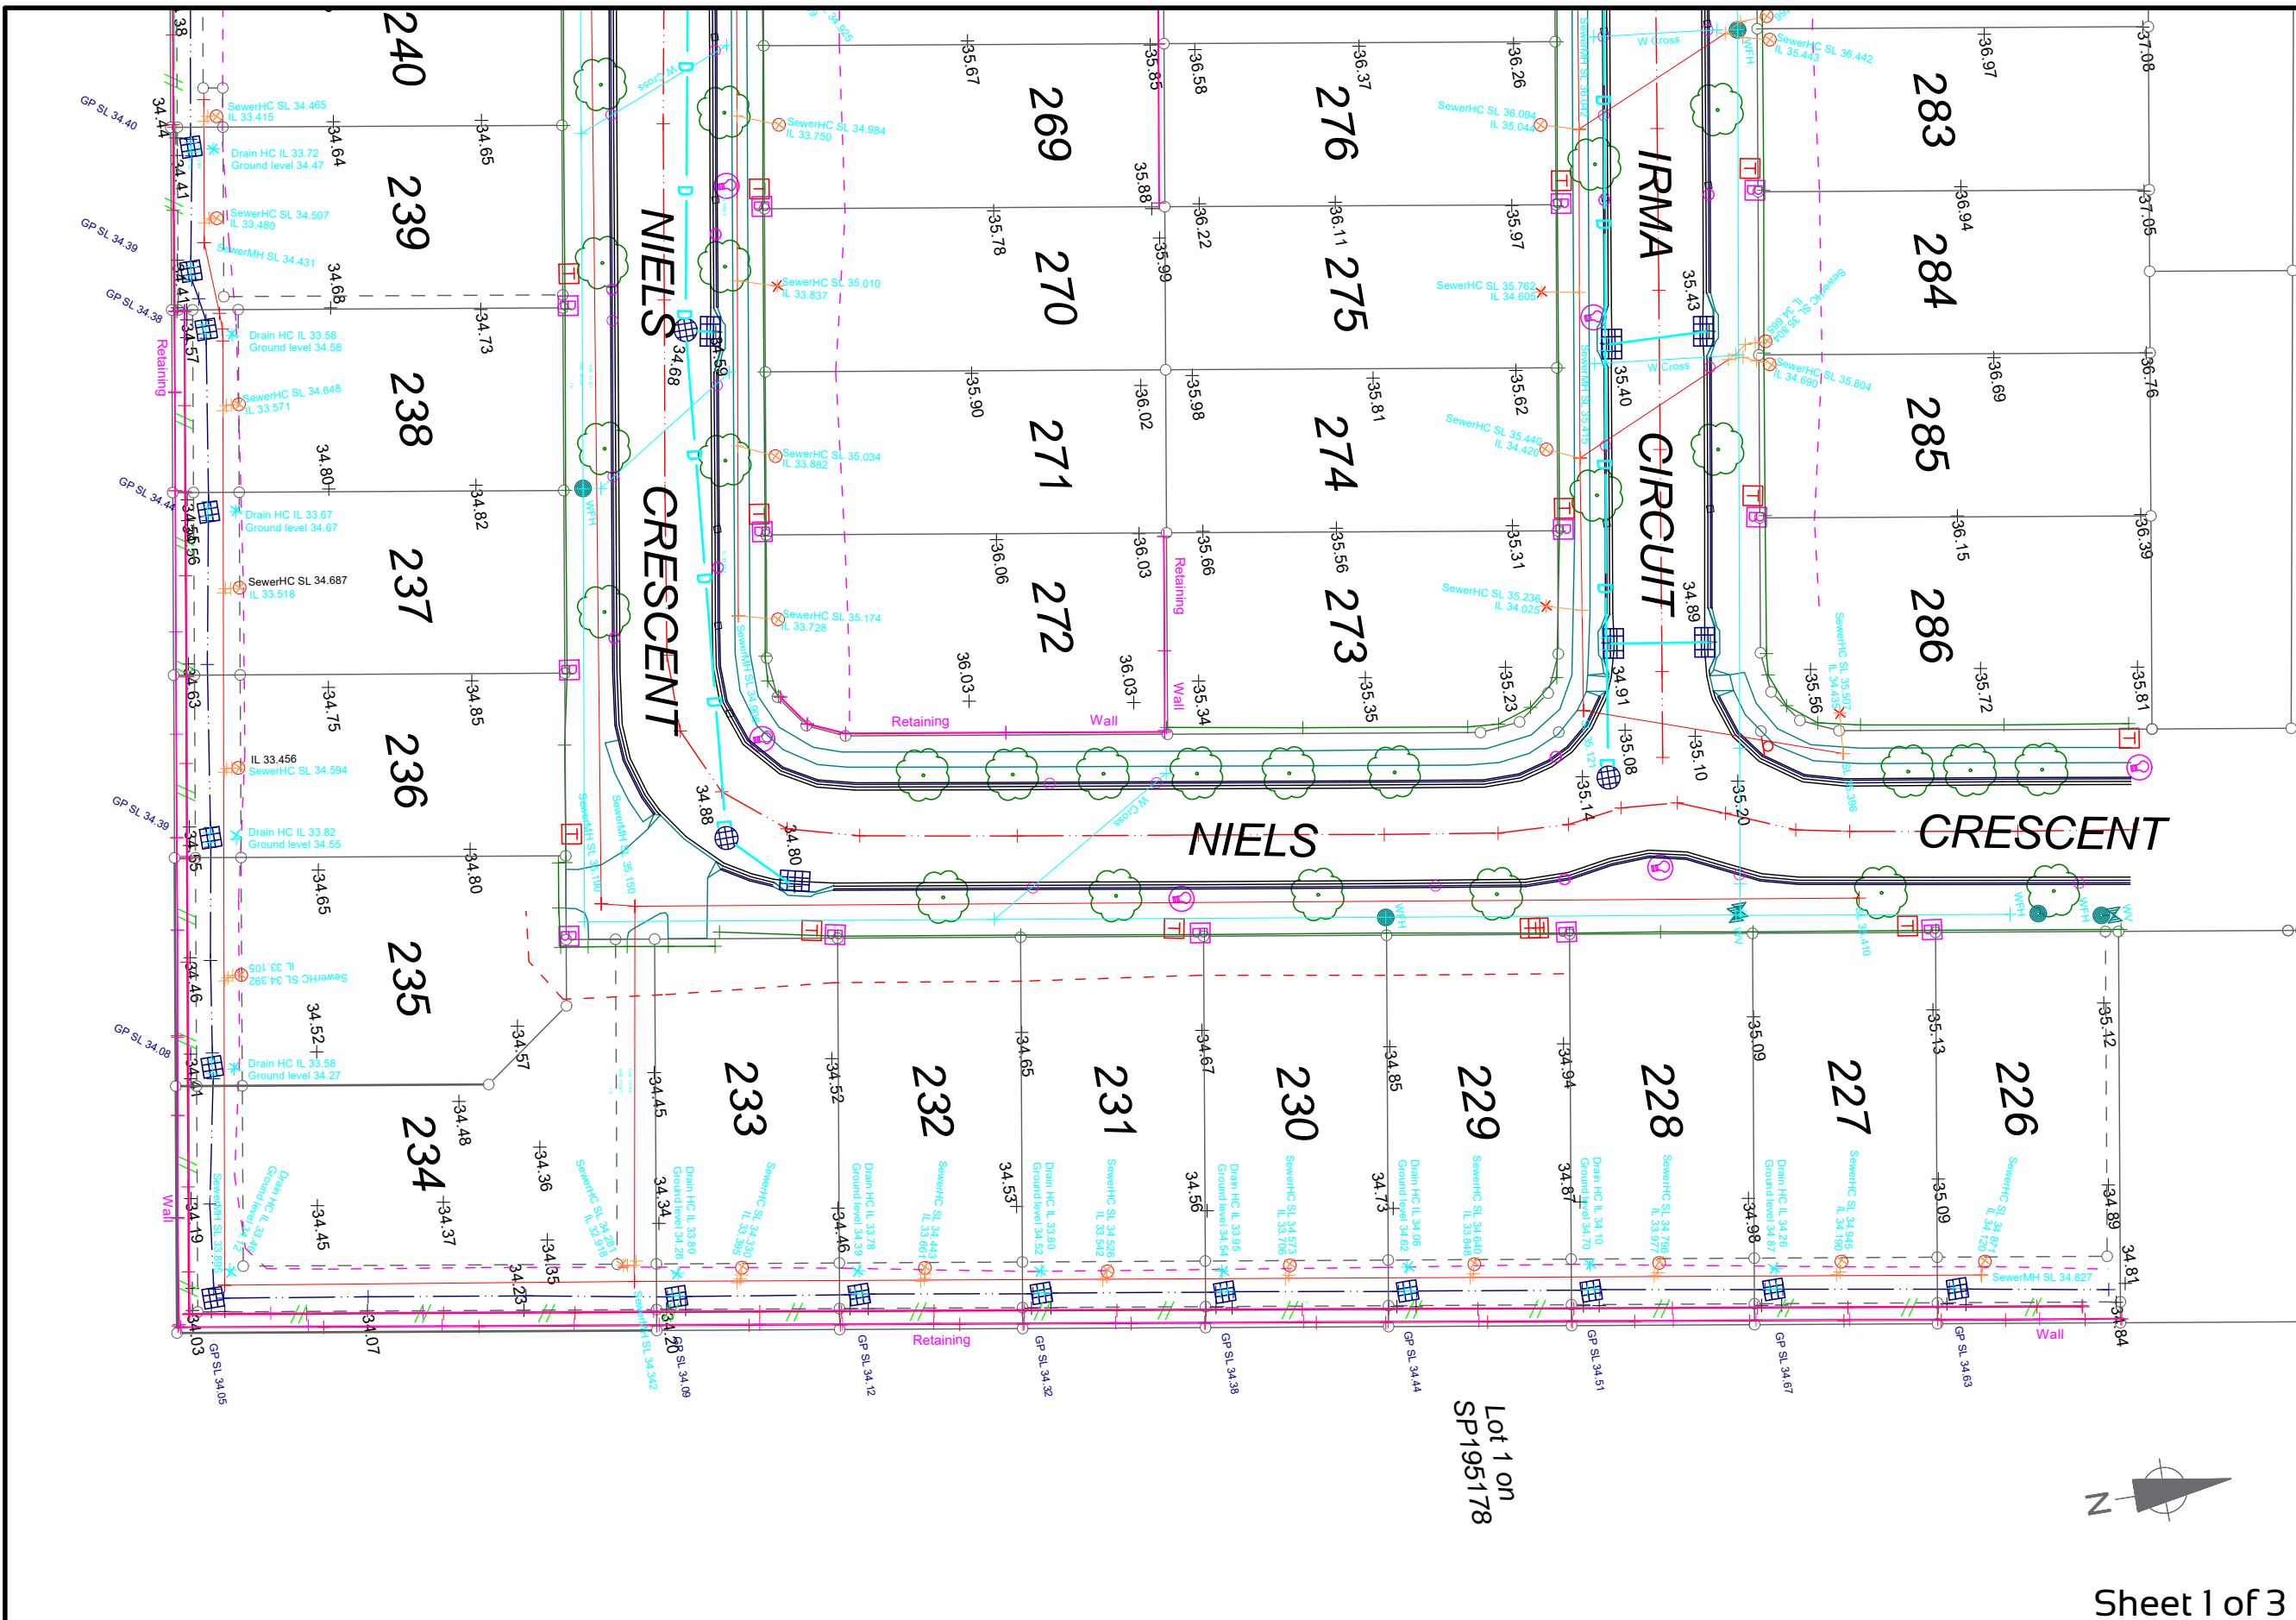


Sheet 1 of 3



**Notes:** All data is on MGA94 coordinate system. Distances extracted from this plan will differ from those measured directly in the field due to the MGA scale factor.

Scale 1:500 when plotted at A3

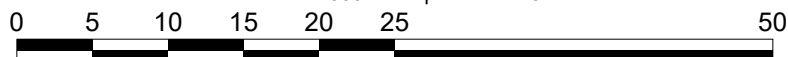

## Real Property Description

SP 302389

Locality: Logan City

Datum for Levels: PM157827 RL 30.395m AHD

Magnet File

BNE170227 ST3 BUILDERS DES PLANS.mjo

Drawn

JS

Scale
-------

1:500@A

Date \_\_\_\_\_

29/10/2019

Client: Solander Syndicate Limited

### Stage 3 Builders Design Plans

Park Ridge Road  
Park Ridge

---

Survivor

JS

Project No

BNE170227

Drawing No	
------------	--

S10525-A3


Rev

0 |


Title Block 09-10-18



Lot 19 on  
RP94215

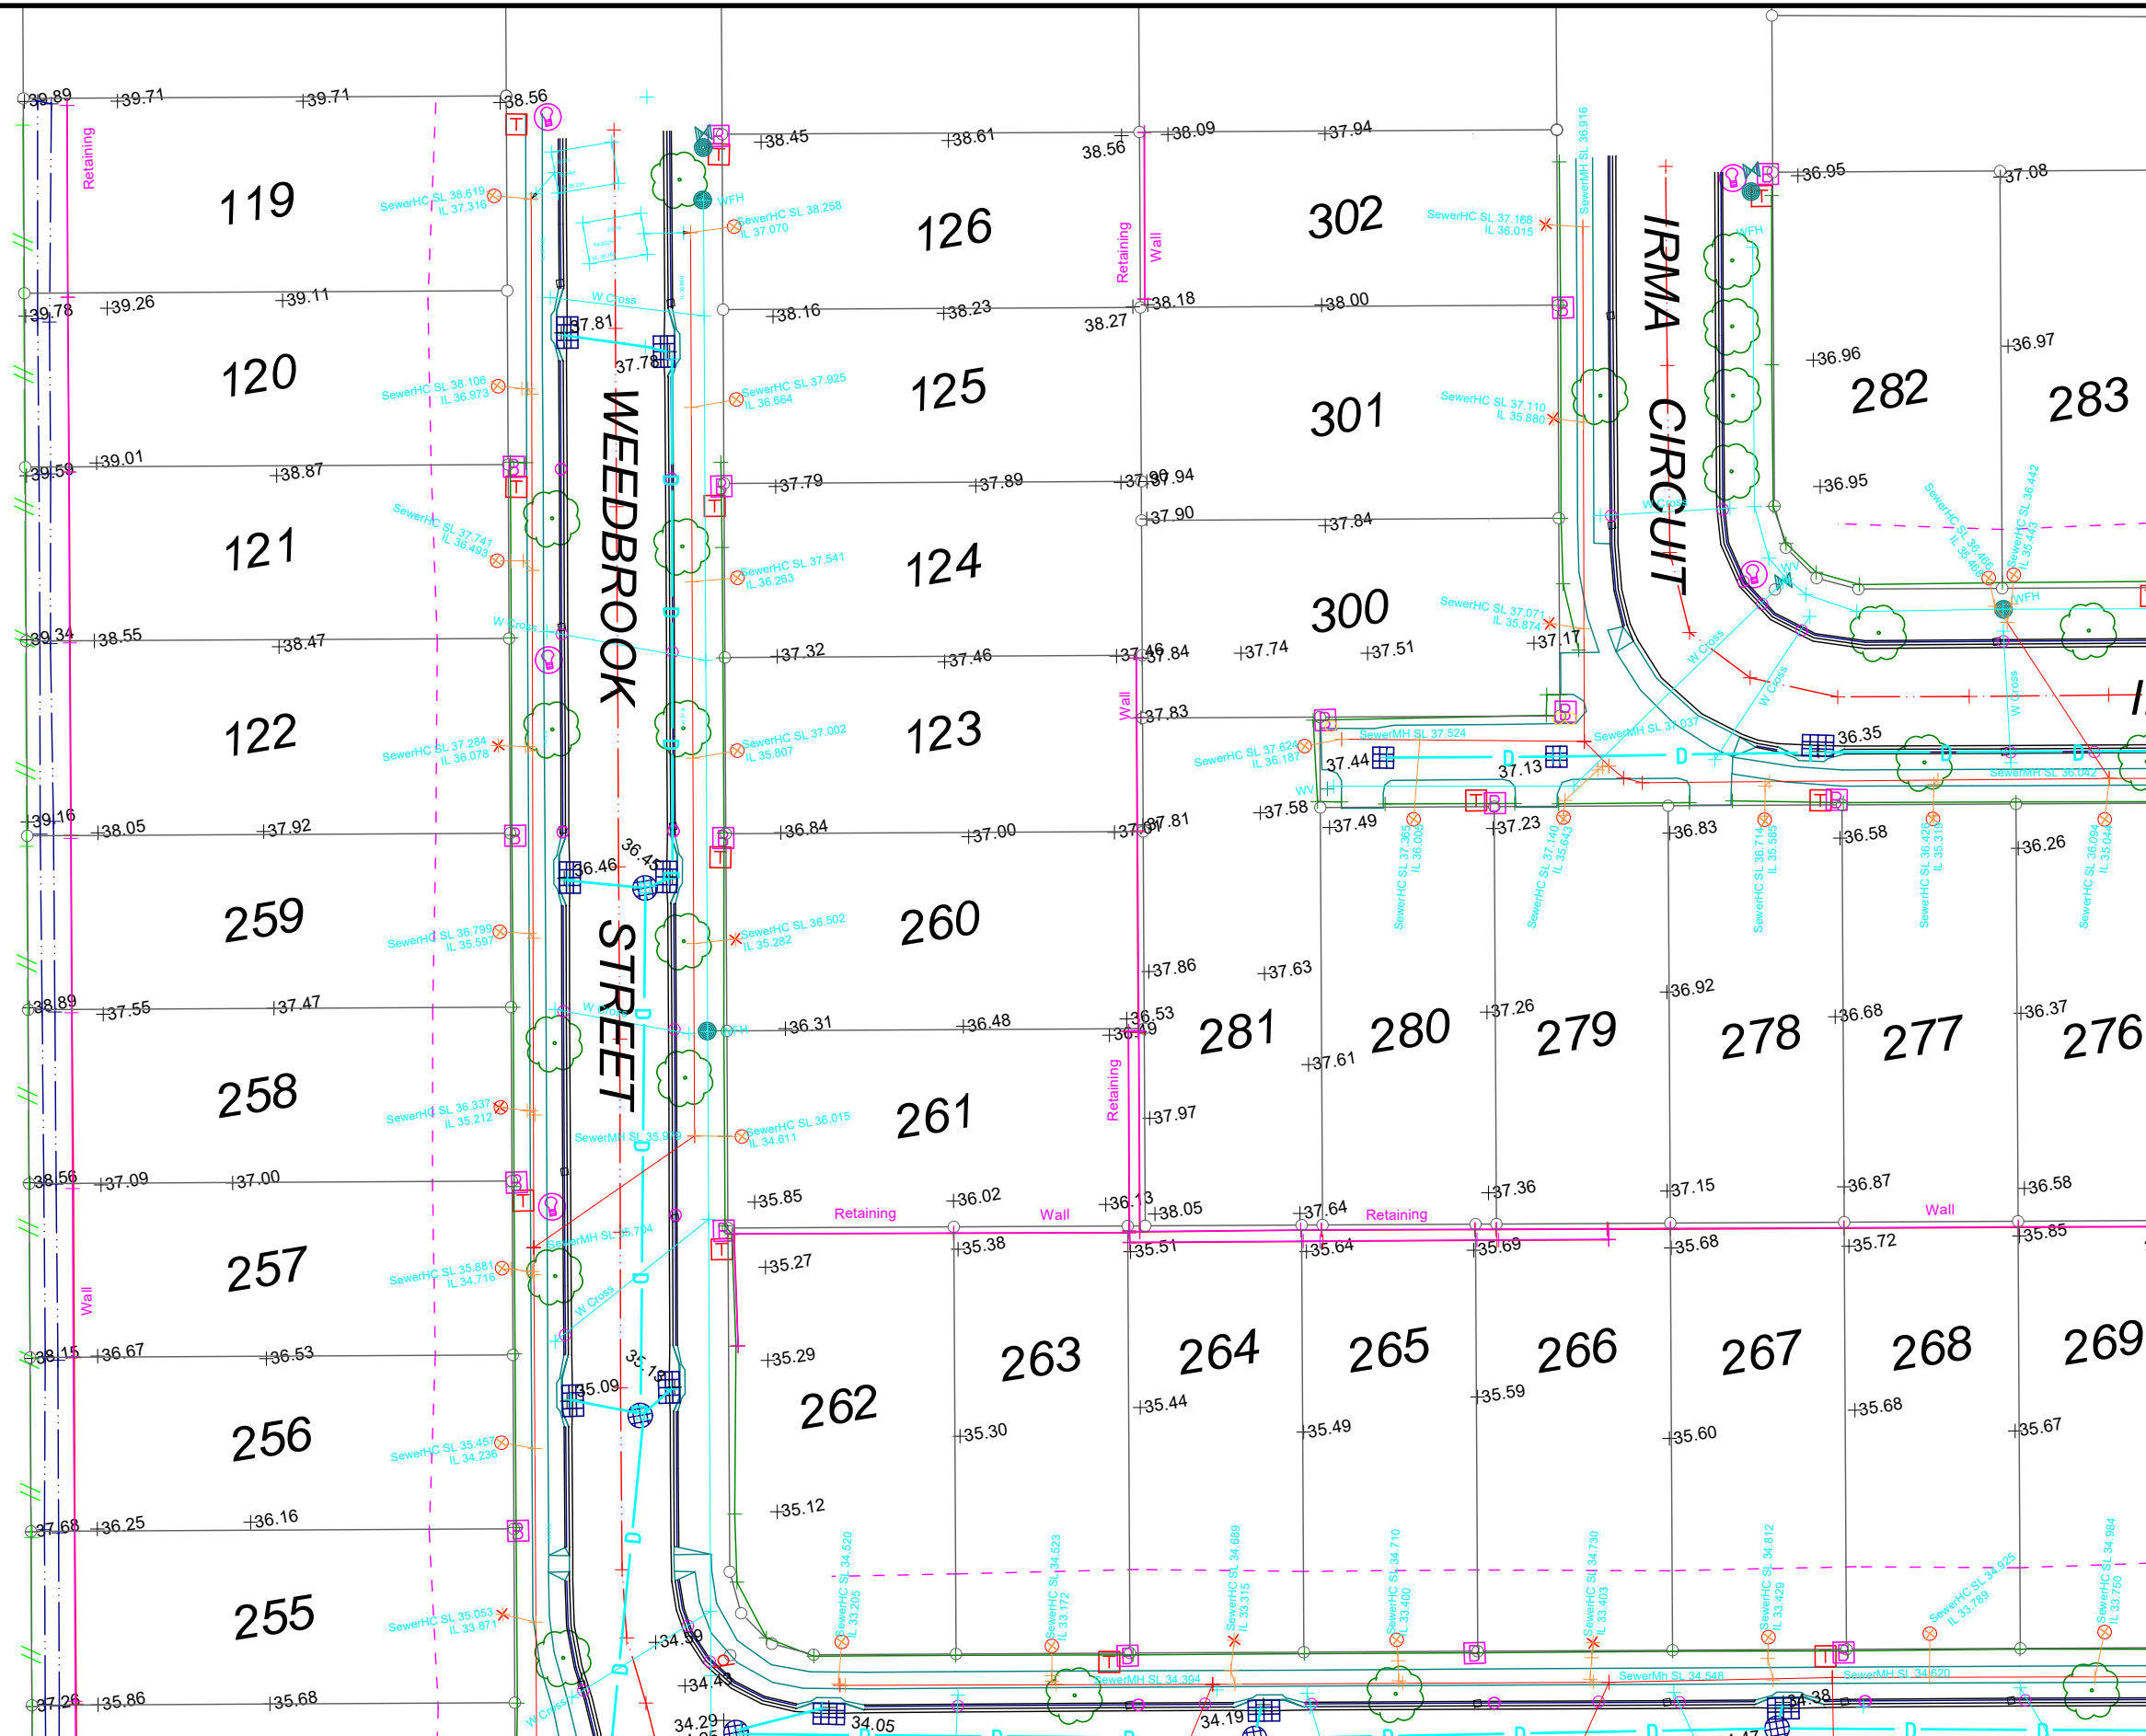

Rev	Amendment	Date

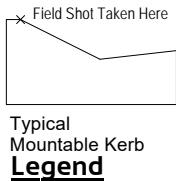

- Electricity Box
- Elect. Light Pole
- Electricity Pit
- Electricity Pole
- Fire Hydrant
- Gas
- Gully Pit (Backstone)
- Gully Pit (Centre of Grate)
- Inspection Opening
- Post
- Sewerage MH
- Stormwater MH
- Telstra Pit
- Tree
- Valve
- Water Meter
- Comms Pit
- Edge of Concrete
- Top of Bank
- Bottom of Bank
- Gas
- Electrical
- Sewerage
- Water
- Edge Of Bit.
- Stormwater
- Comms
- Overhead Wires
- Fence
- Crown of Road
- Coding for Trees**
- OR =Ornamental Tree

Sheet 2 of 3




urban planning, surveying  
& development

**Brisbane**  
PO Box 3128 West End QLD 4101  
Ph: 07 3118 0600  
brisbane@dtsgld.com.au

**Mackay**  
PO Box 11711, Mackay Caneland QLD 4740  
Ph: 1300 278 783  
mackay@dtsgld.com.au

Notes: All data is on MGA94 coordinate system. Distances extracted from this plan will differ from those measured directly in the field due to the MGA scale factor.

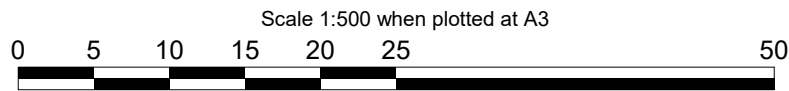

Real Property Description  
SP 302389  
Locality: Logan City  
Datum for Levels: PM157827 RL 30.395m AHD

Client: Solander Syndicate Limited  
Stage 3 Builders Design Plans  
Park Ridge Road  
Park Ridge

Magnet File BNE170227 ST3 BUILDERS DES PLANS.mjpg	Drawn JS	Scale 1:500@A3	Date 29/10/2019	Surveyor JS	Project No. BNE170227	Drawing No. S10525-A3	Rev 0
--	-------------	-------------------	--------------------	----------------	--------------------------	--------------------------	----------

